



Ulica Severná

Ulica Tajovského

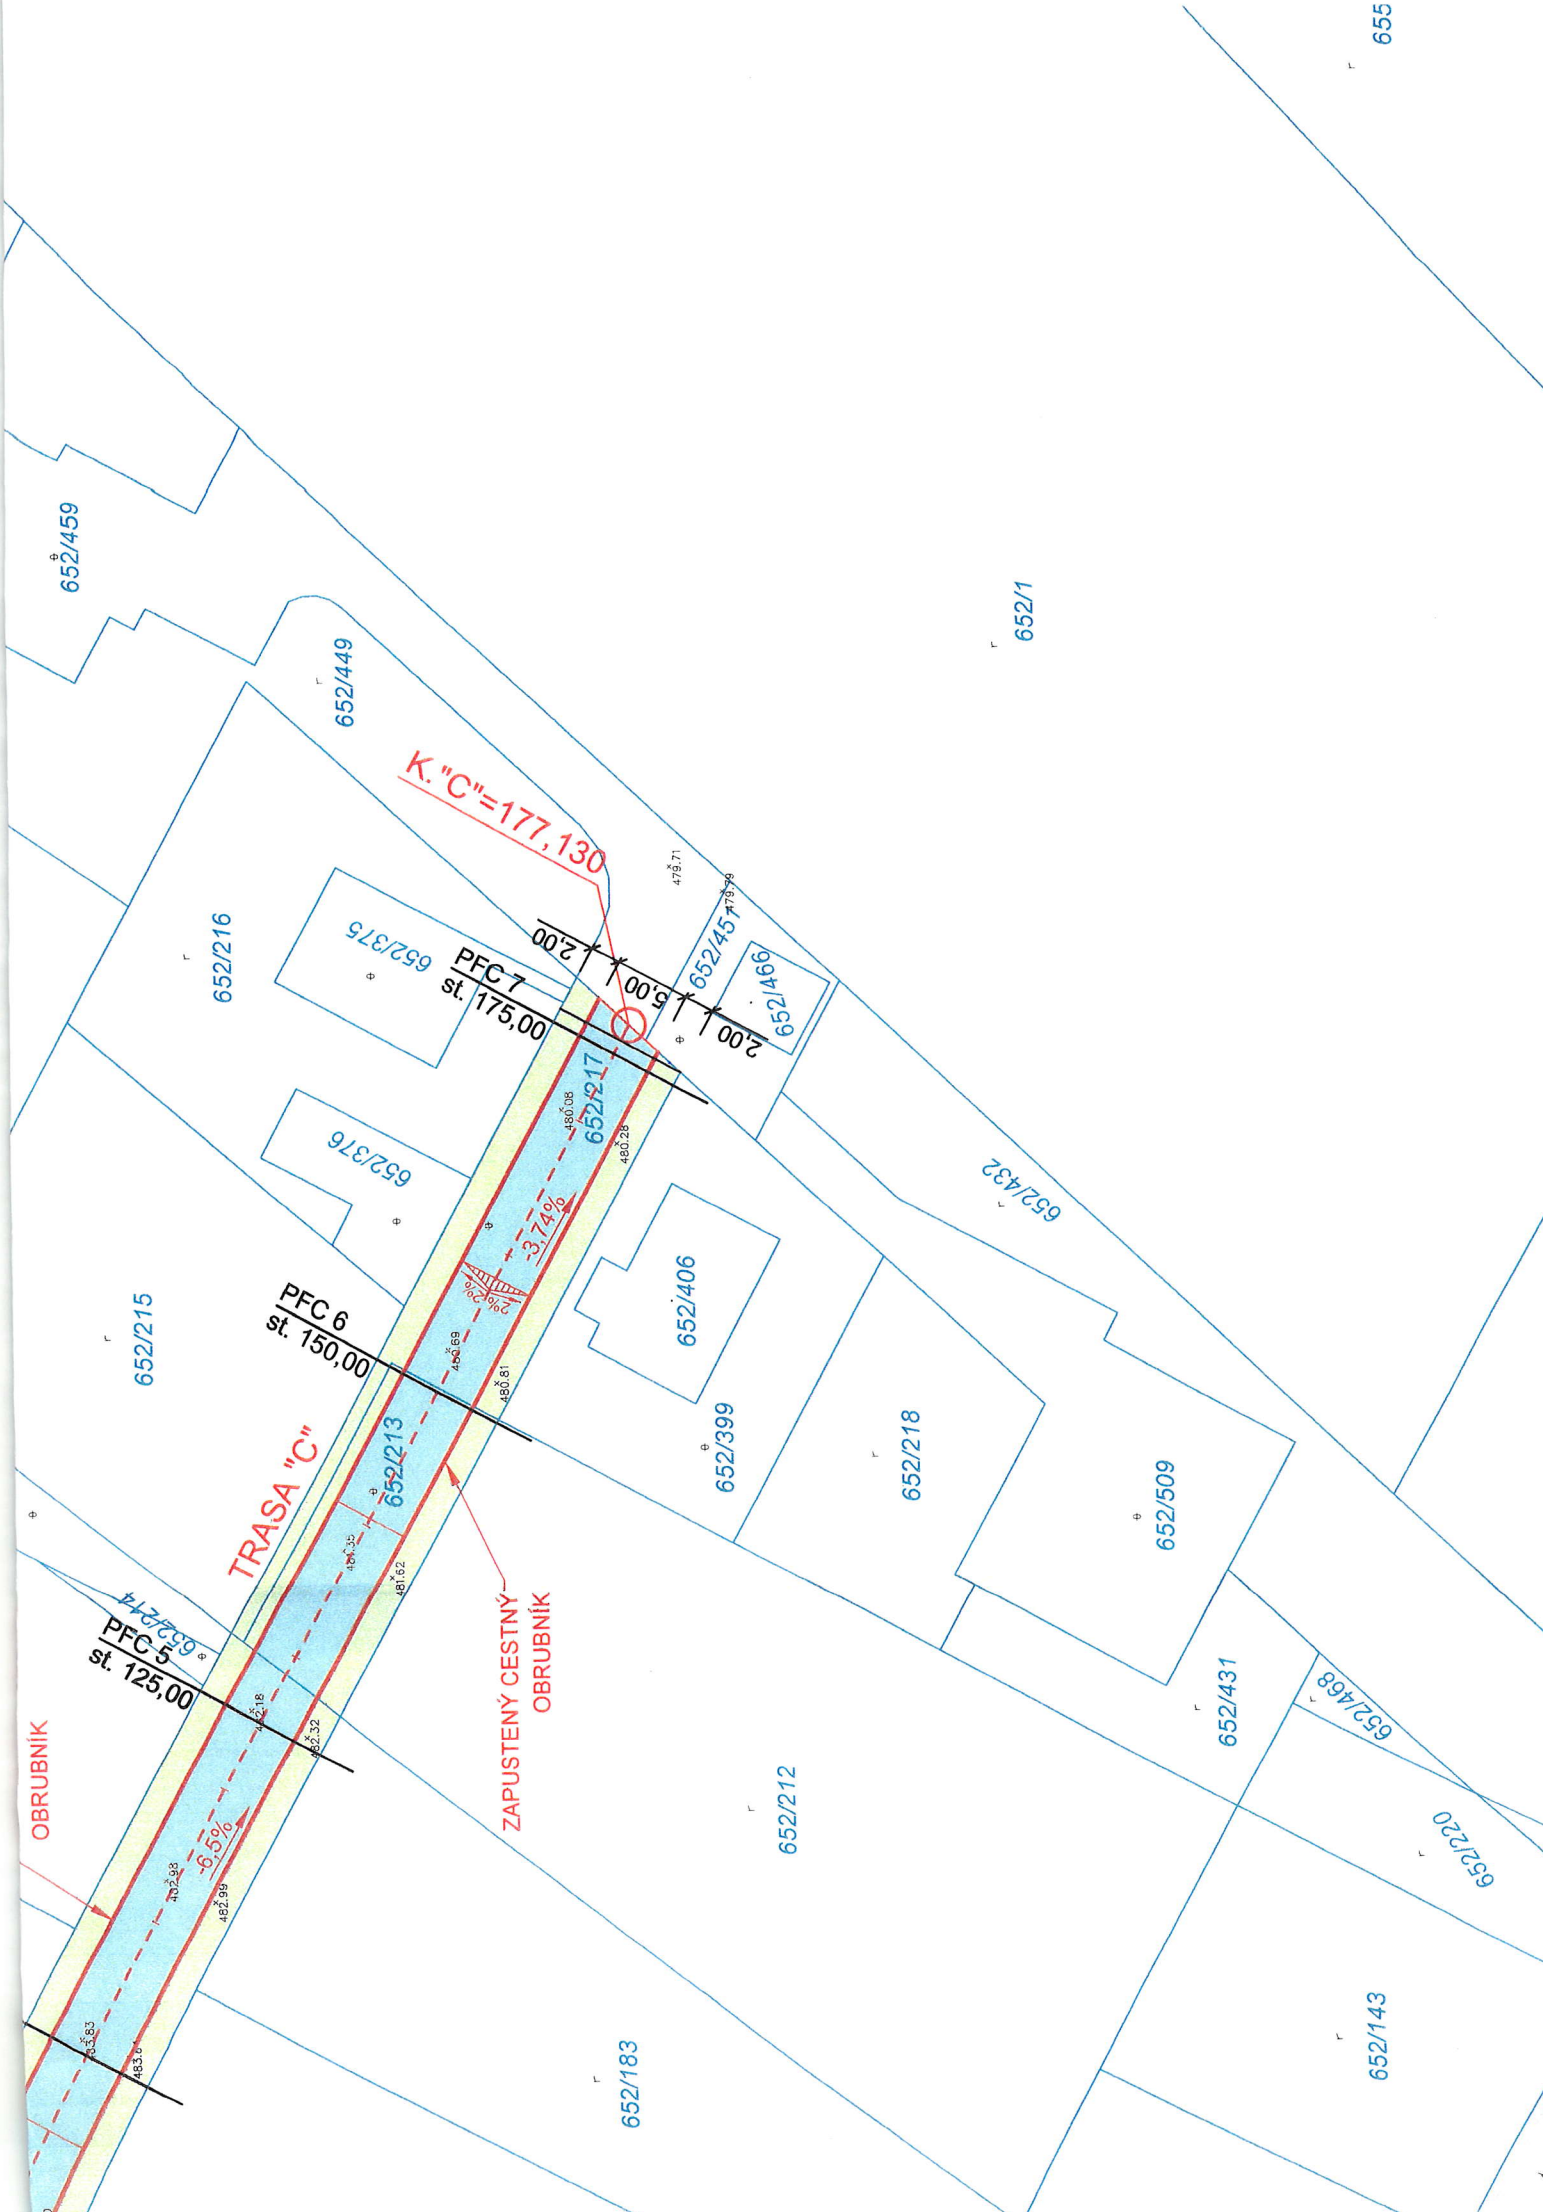

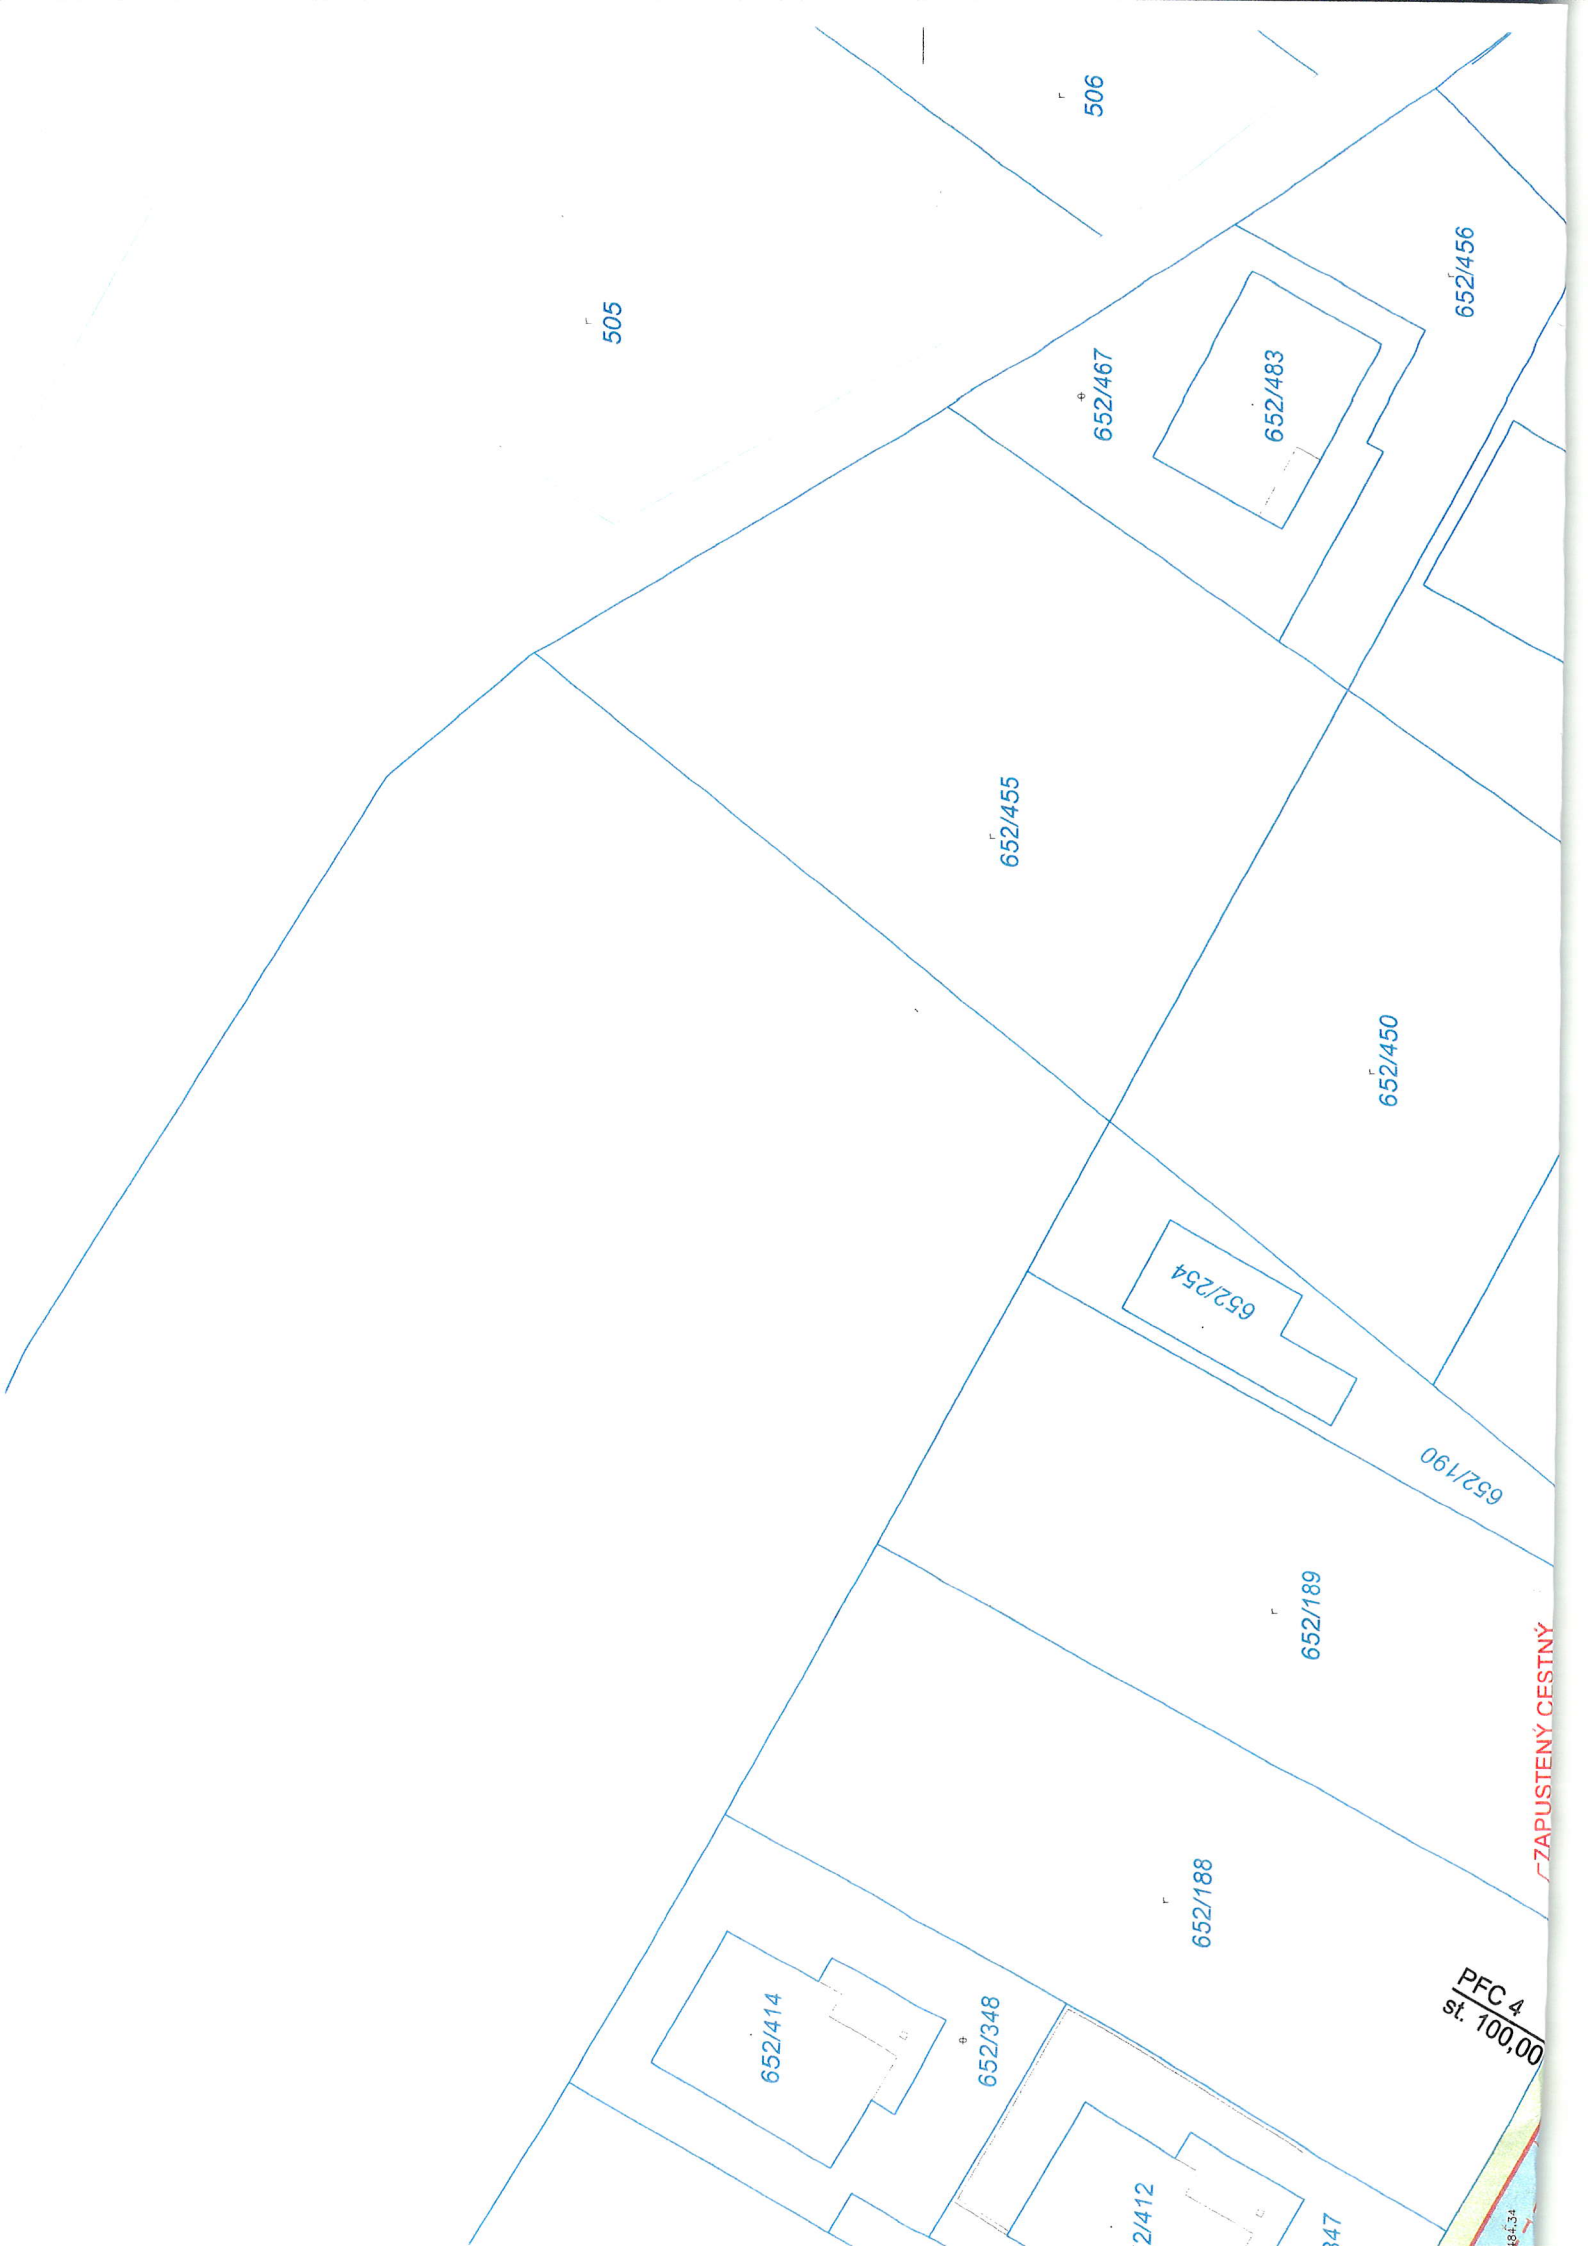

505

506

652/467

652/483

652/456

652/455

652/450

652/254

652/190

652/189

652/188

652/414

652/348

2/412

47

PFC 4
st. 100,00

ZAPUSTENÝ CESTNÝ

48f34